


BUILDING SCHEDULE

BLDG.	LOCATION OF DEFIBRILLATORS	BLDG.	LOCATION OF DEFIBRILLATORS
R2	GC.26 - Foyer	R89	GC.01 - Entrance Lobby
R5.5	Main Control Room - ISIS	R92	GU.01 - Cafe
R9	GC.01 - Entrance Lobby	R97	GC.02 - Reception
R12	G.01A - Training Room	R100	G.56 - Reception Office
R25	GC.09 - Stairs Lobby - South Car Park	R106	GC.01 - Entrance Lobby
R27	GC.01 - Reception	R112	GC.01 - Entrance Lobby
R58	GC.01 - Entrance Corridor	R113	G.01 - Foyer
R65	GC.04 - Link to R63	R115	GC.01 - Entrance Lobby
R71	GC.02 - Foyer	R120	GC.01 - Entrance Lobby
R75	GC.03 - Main Entrance Lobby (& in each security van)	R123	GC.01 - Entrance Lobby
R78	GC.01 - Lobby		

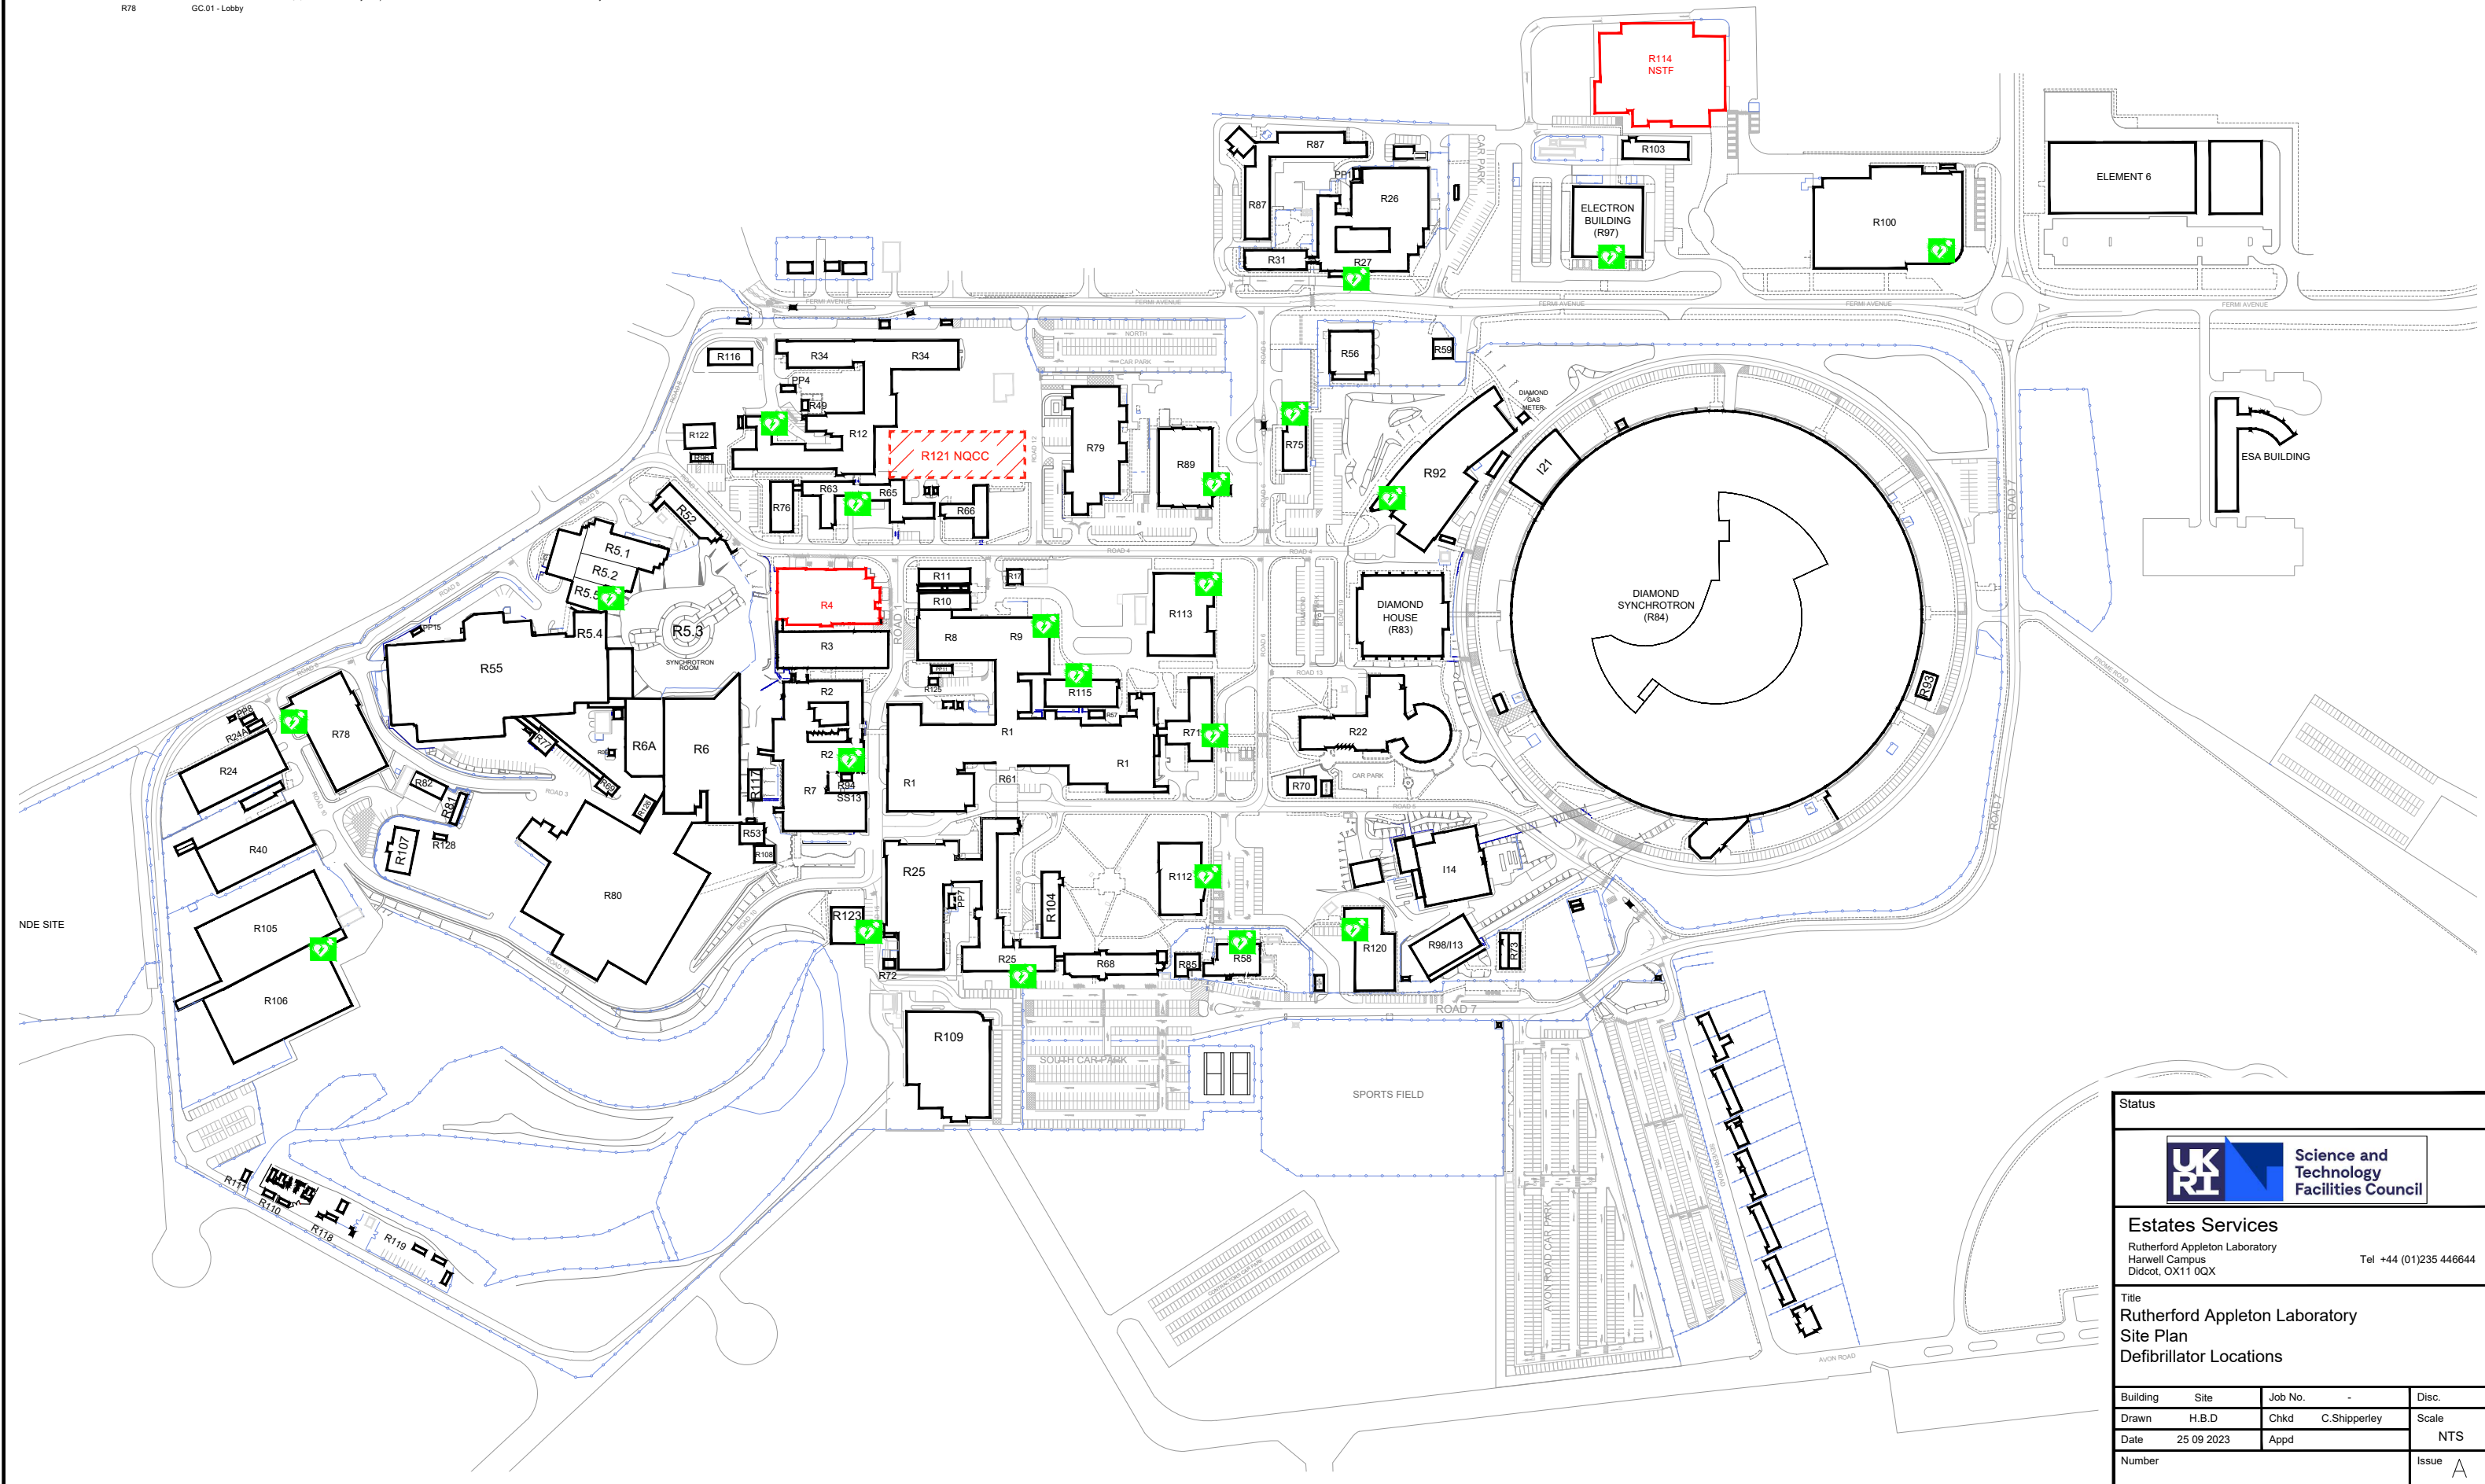

Status			
			
Estates Services Rutherford Appleton Laboratory Harwell Campus Didcot, OX11 0QX Tel +44 (0)1235 446644			
Title Rutherford Appleton Laboratory Site Plan Defibrillator Locations			
Building	Site	Job No.	Disc.
Drawn	H.B.D	Chkd	C.Shipperley
Date	25 09 2023	Appd	NTS
Number			Issue